






ALTAGSM Land Title Survey  
 Eastgate Town Center, Chattanooga, Hamilton  
 County, Tennessee  
 (Sheet 5 of 5)

December 9, 2004

Scale: 1" = 50'

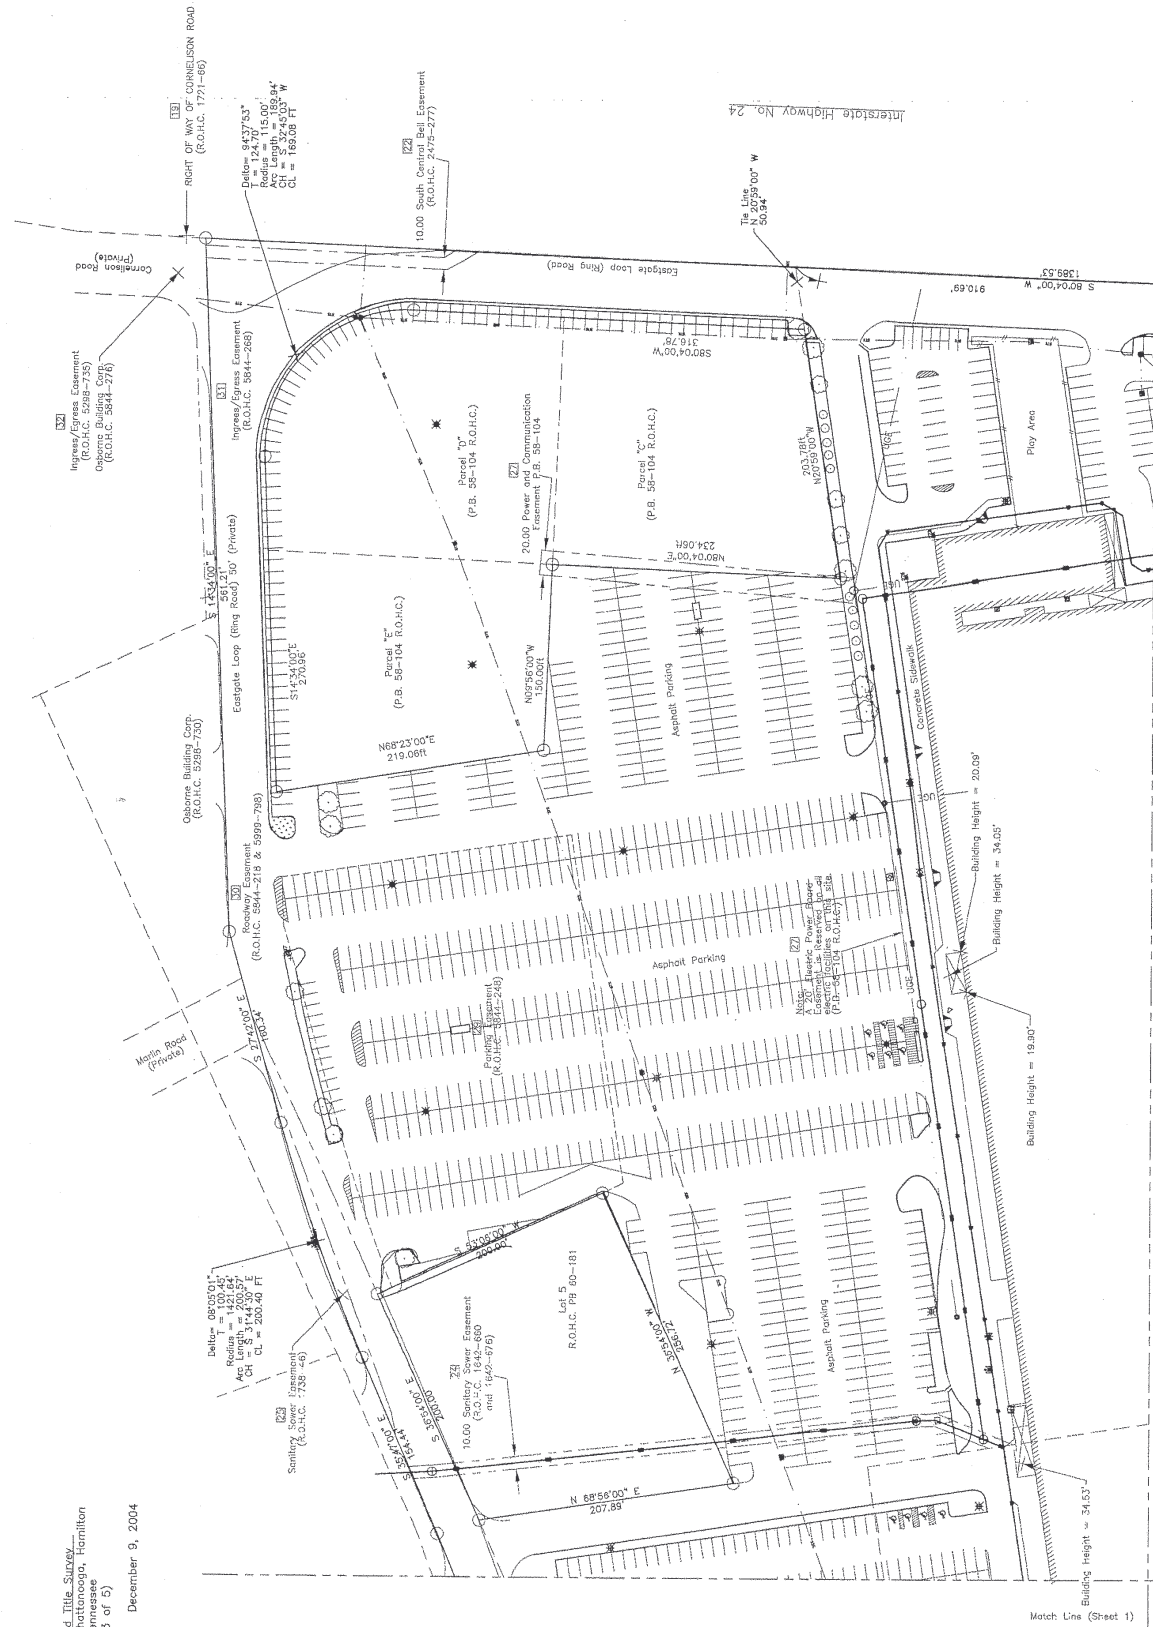

Legend of Symbols


	Handicap Ramp		Storm Drain Manhole
	Signal Pole		Cleanout
	Lamp Post		EFB Manhole
	Water Meter		Water Line
	Drop Inlet		Storm Sewer Line
	One Valve		Sanitary Sewer Line
	Water Valve		Curb Line
	Fire Hydrant		Building Line
	Sewer Manhole		Handicap Parking



I, David L. Hopkins, Jr., Registered Land Surveyor No. 120,  
 175 Hamm Road - P.O. Box 4366  
 Chattanooga, Tennessee 37405  
 (423) 267-3751 Office / (423) 267-0611 Facsimile  
 Copyright - By Hopkins Surveying Group, Inc.


Deed North

ATAVAGSM Land Title Survey  
Eastgate Town Center, Chattanooga, Hamilton  
County, Tennessee  
(Sheet 2 of 5)  
Scale: 1" = 50'  
December 9, 2004

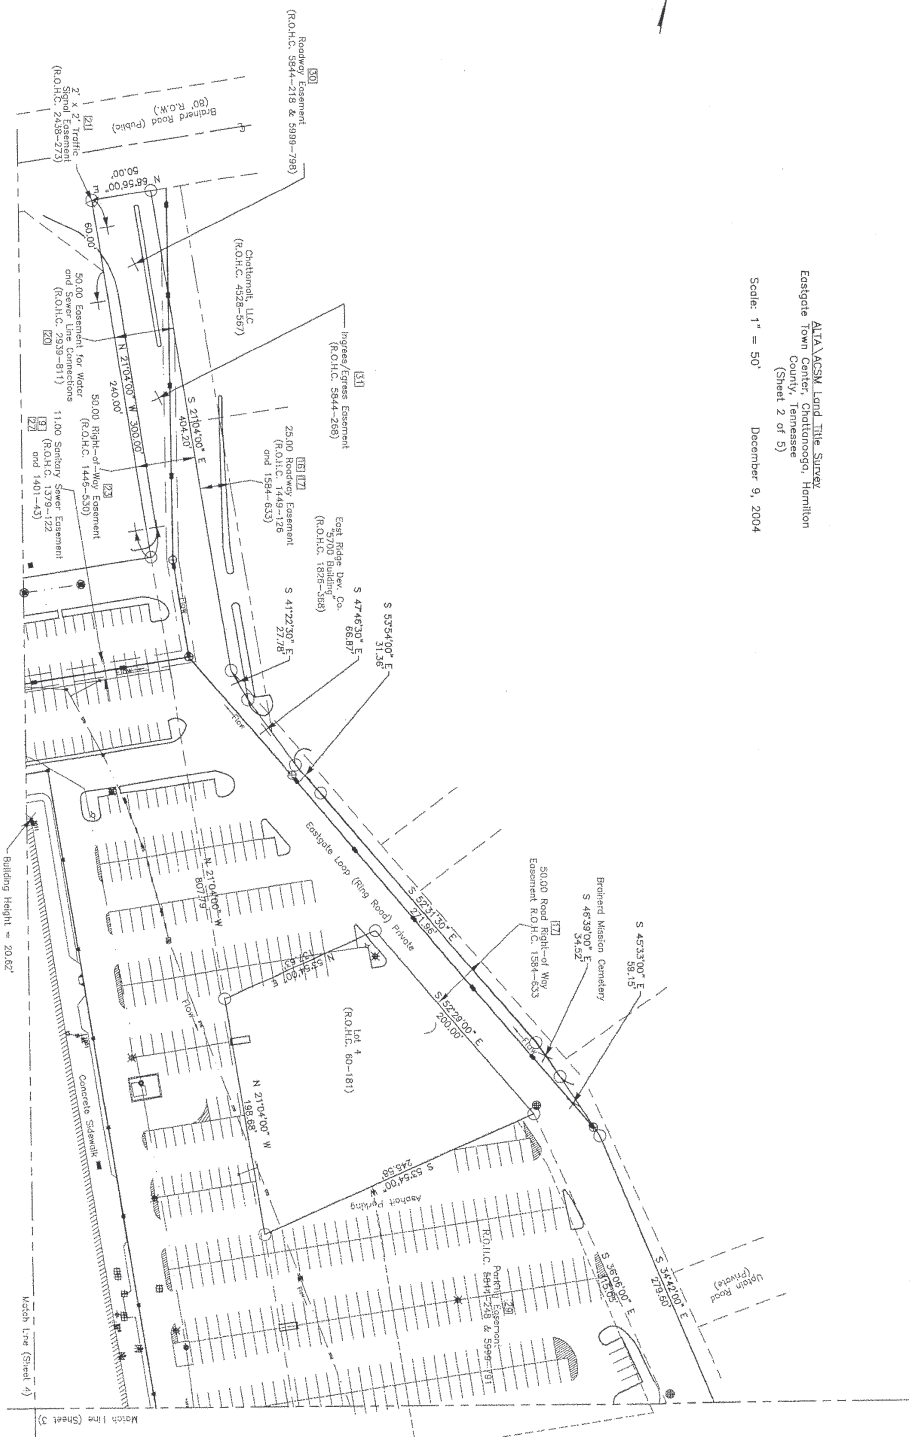

Legend of Symbols

⌋	Handicap Ramp	⊕	Storm Drain Manhole
⌋	Signal Pole	⊕	Celexent
⌋	Lamp Post	⊕	EPB Manhole
⌋	Water Meter	⊕	Water Line
⌋	Gas Inlet	⊕	Storm Sewer Line
⌋	Gas Valve	⊕	Sanitary Sewer Line
⌋	Water Valve	⊕	Curb Line
⌋	Handicap Parking	⊕	Handicap Parking
⌋	Stair Manhole	⊕	Handicap Parking

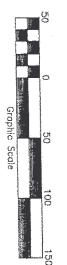

I, Keith, hold I have prepared the foregoing, and the survey is correct to the best of my knowledge and belief and that the ratio of precision of the modification is 5:10,000 (Category 1).

**HOPKINS SURVEYING GROUP, INC.**  
 Keith L. Hopkins, Jr.  
 1700 Chattanooga Road  
 Chattanooga, Tennessee 37405  
 (423) 267-3751 Office / (423) 267-0811 Facsimile  
 Copyright - By Hopkins Surveying Group, Inc.

